



P OFF
N AROUND]


ACADEMY (& TEMP. HALL)

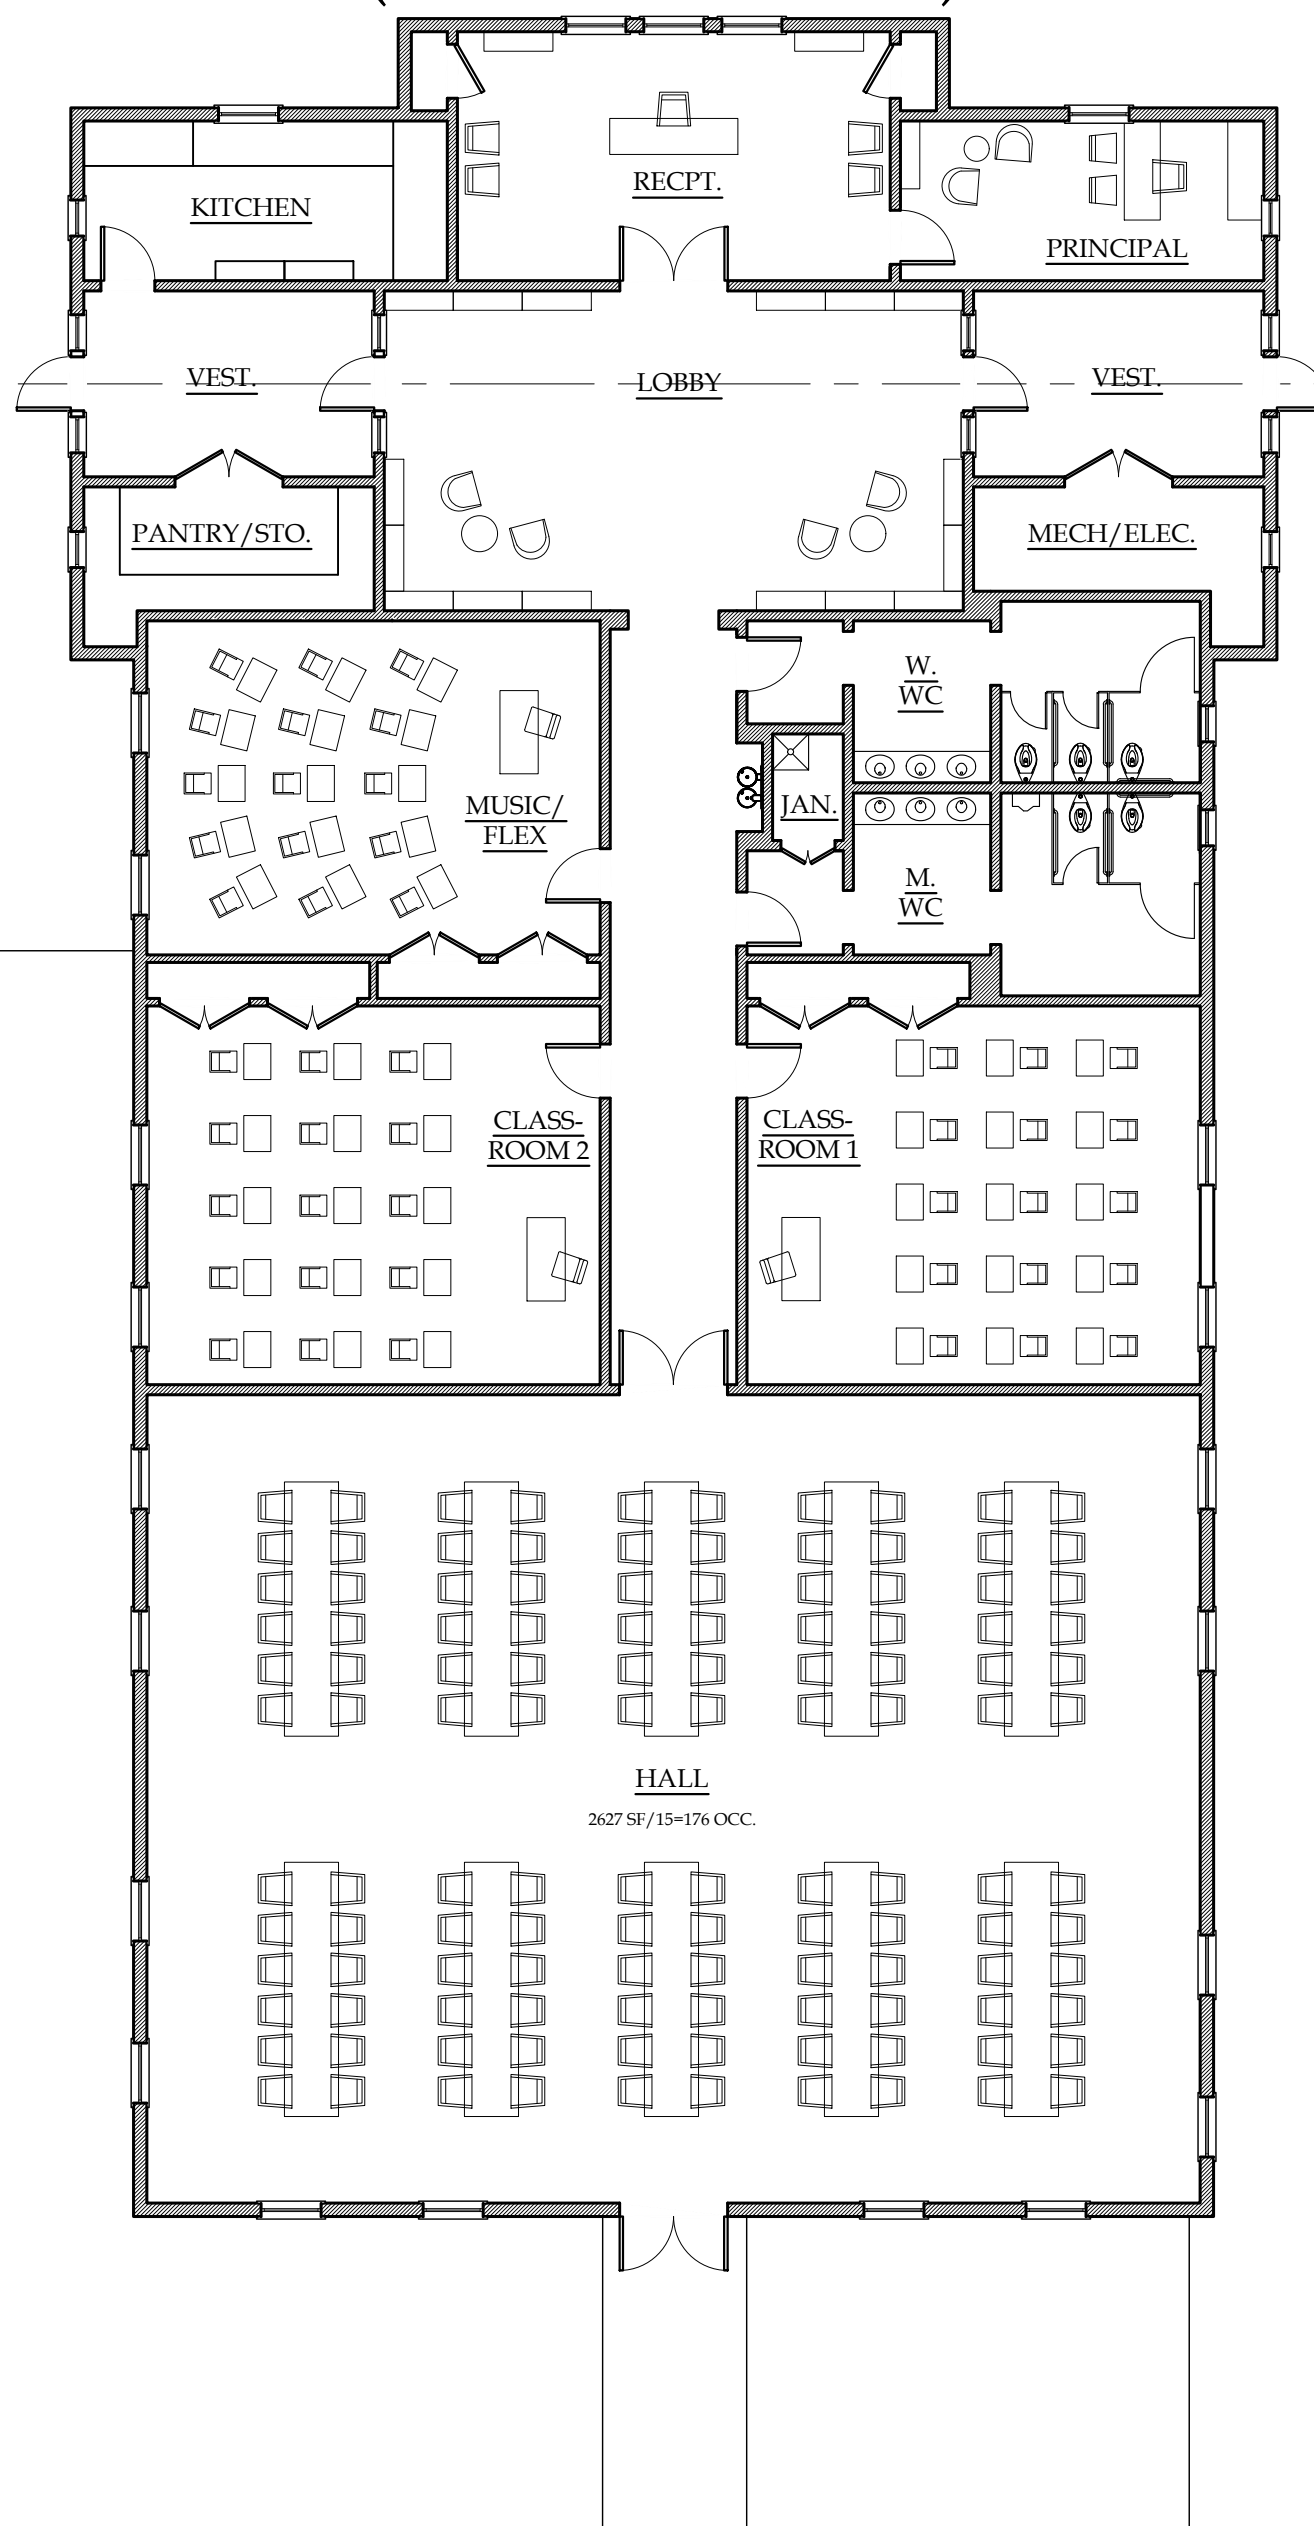

PAVED PLAZA

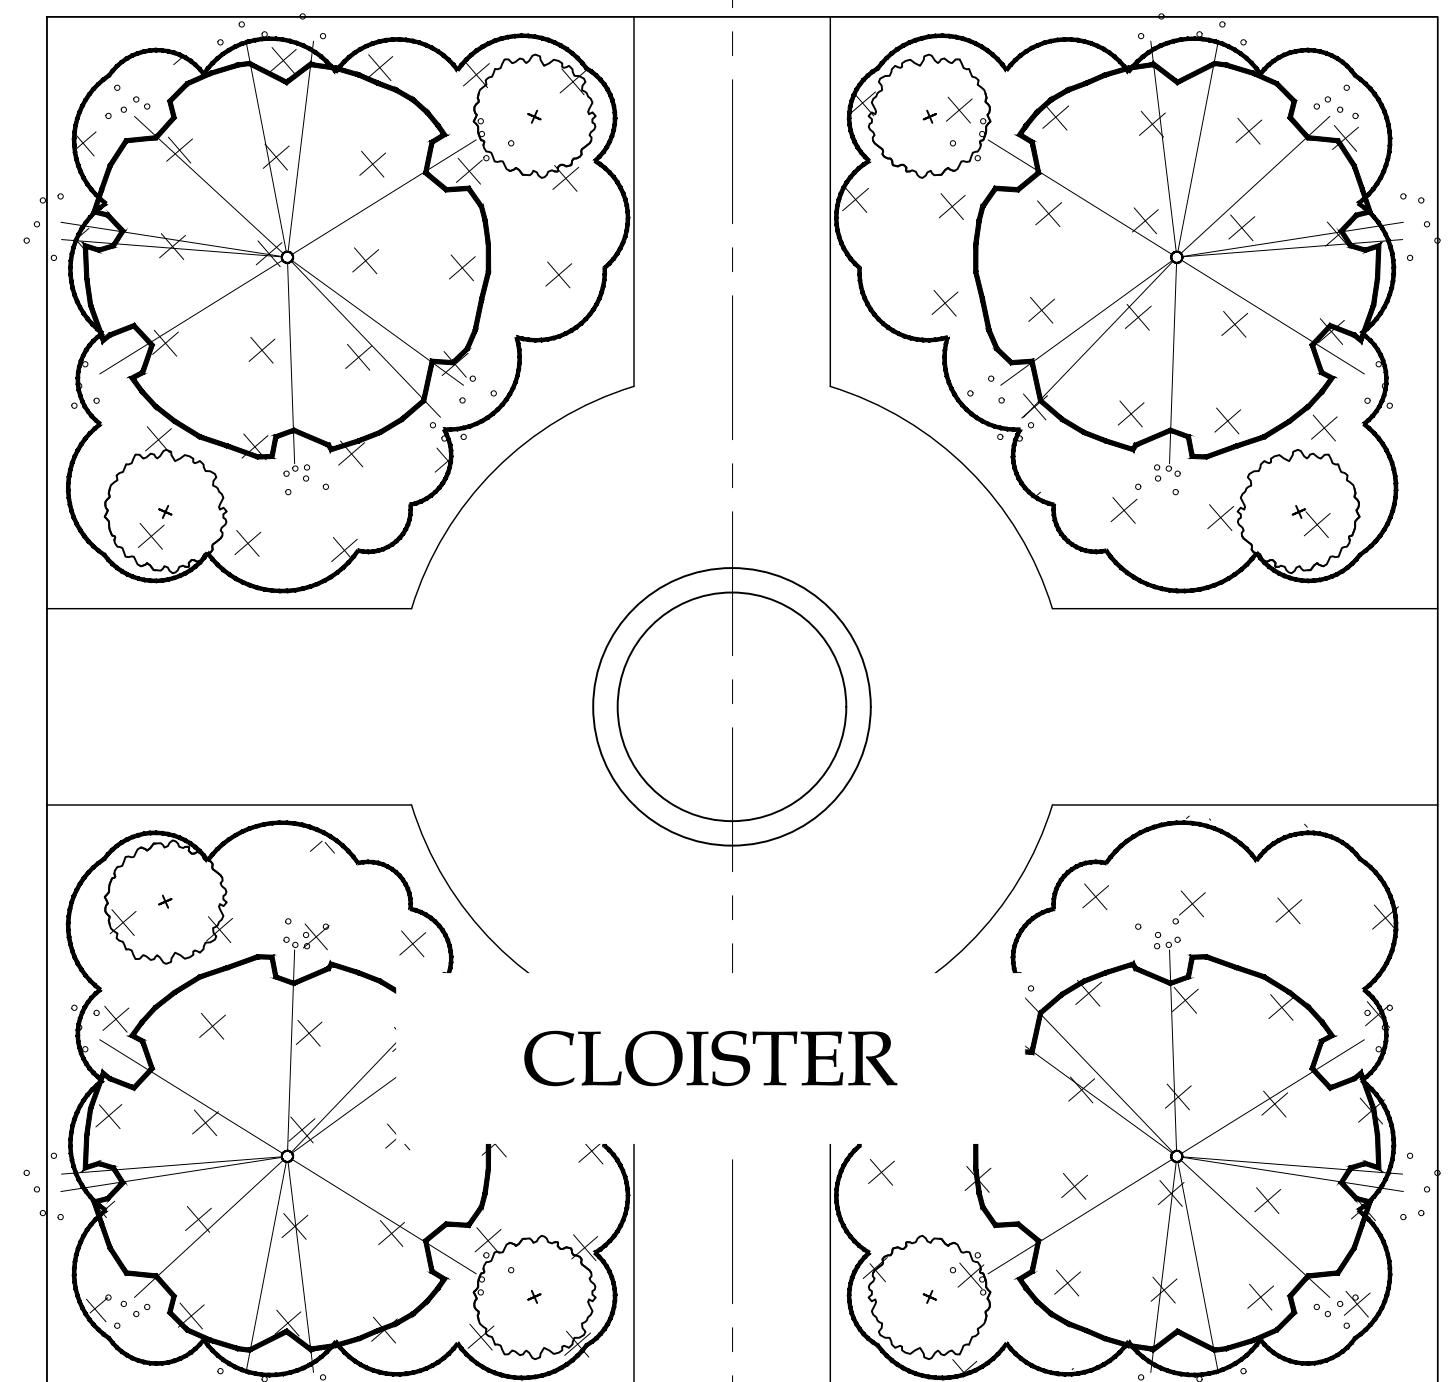


GRAVEL COURT

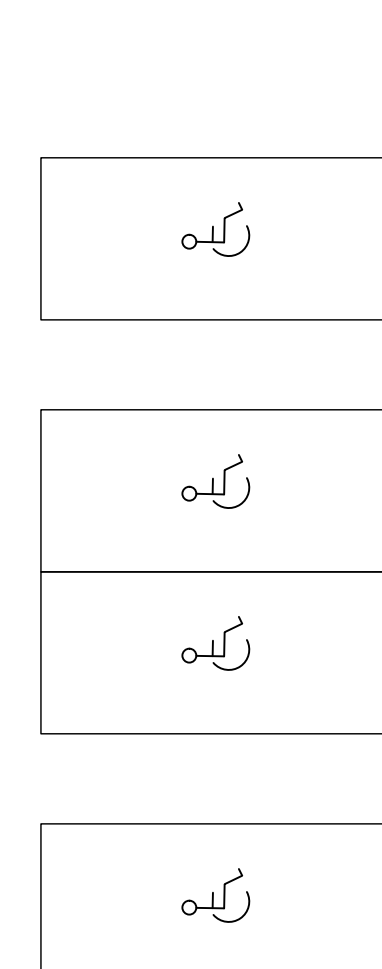

PLAY GROUNDS

HALL (TEMP. CHURCH)

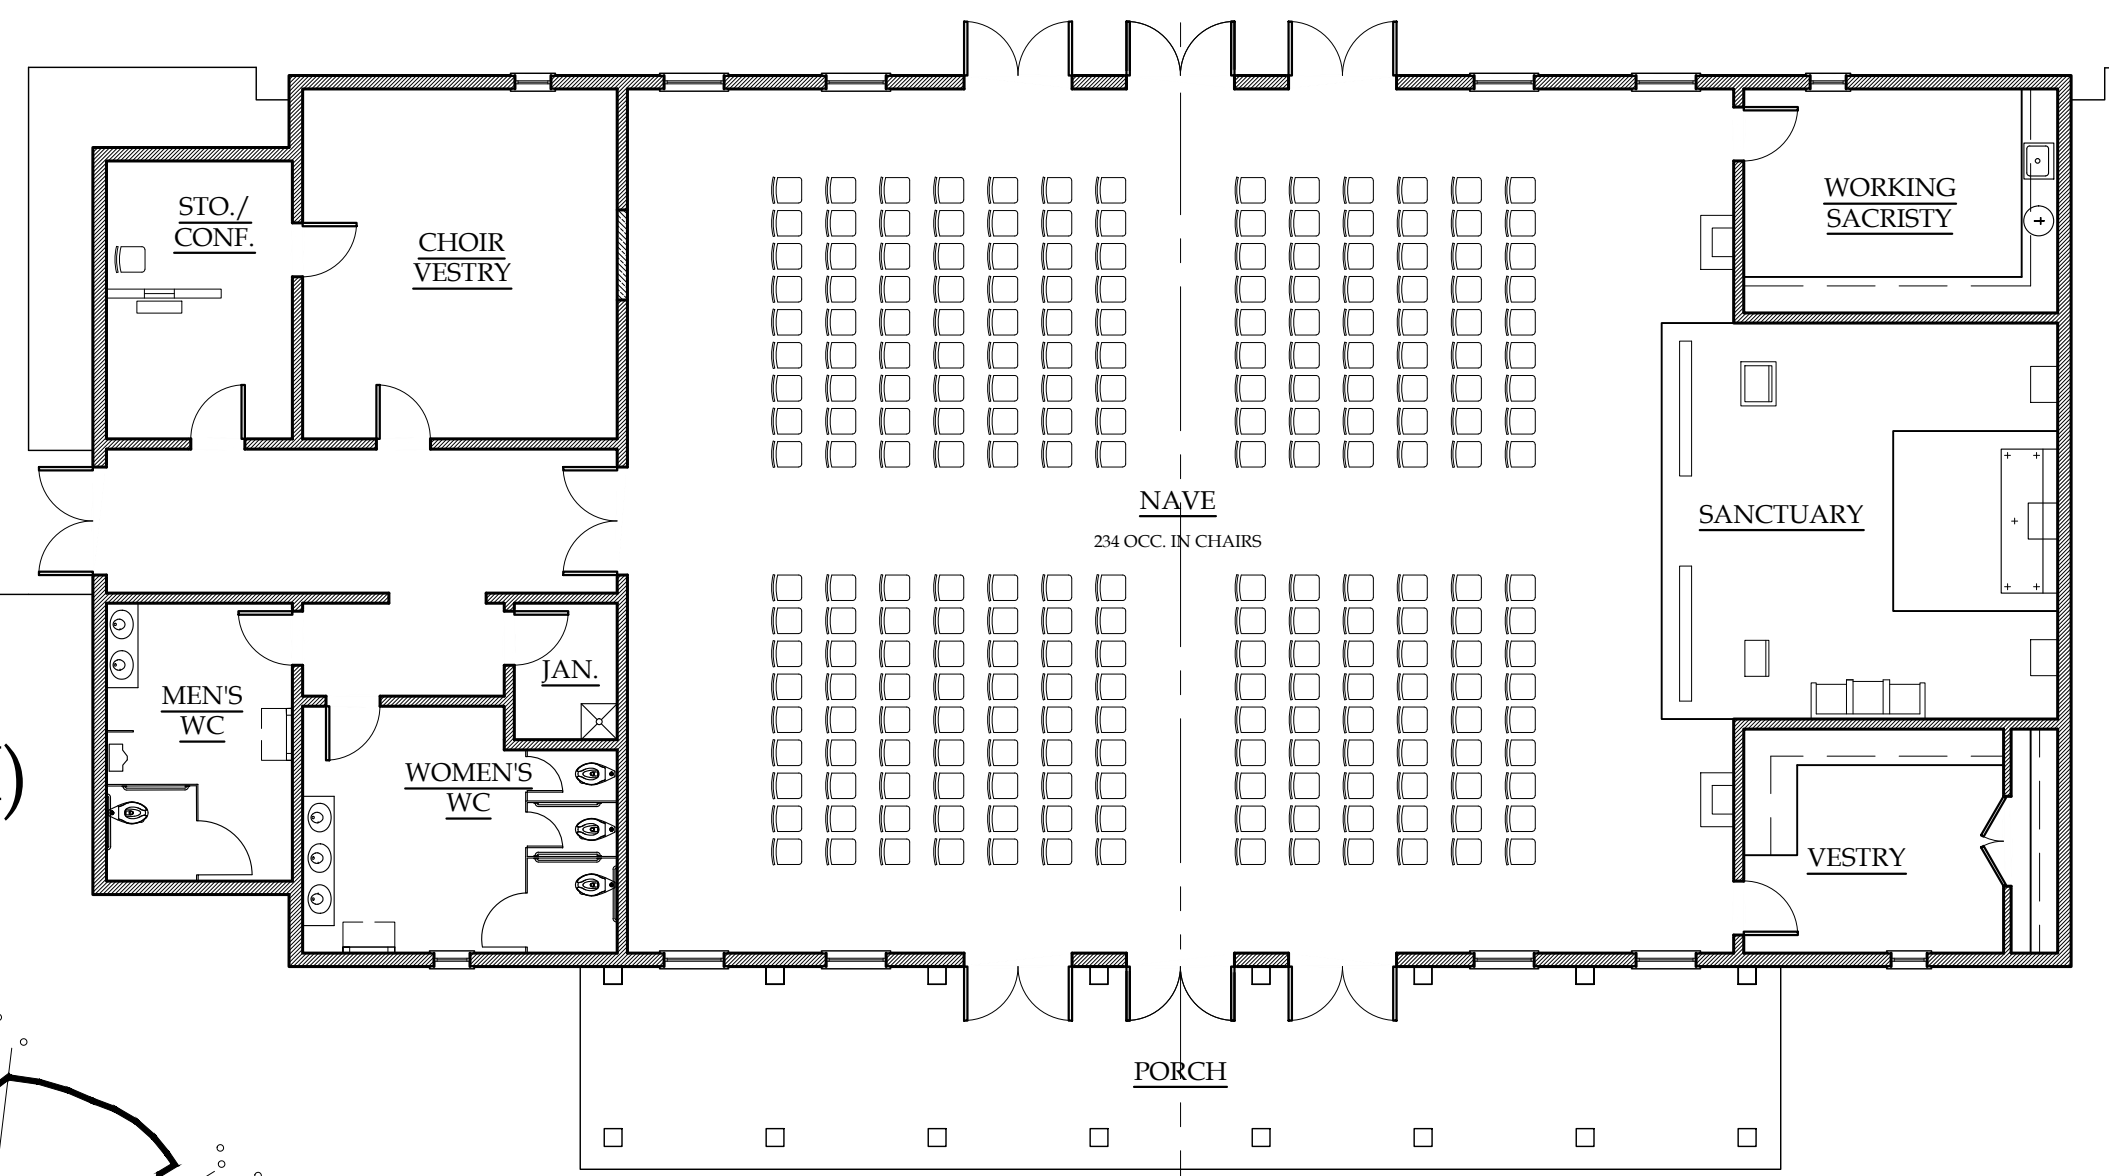


SCALE: 3/32" = 1'-0"

JULY 30, 2024

ST. AELRED CATHOLIC CHURCH

SITEPLAN: PHASE I - TEMPORARY CHURCH (FUTURE HALL) & ACADEMY (PLUS TEMPORARY HALL)


HARRISON
DESIGN

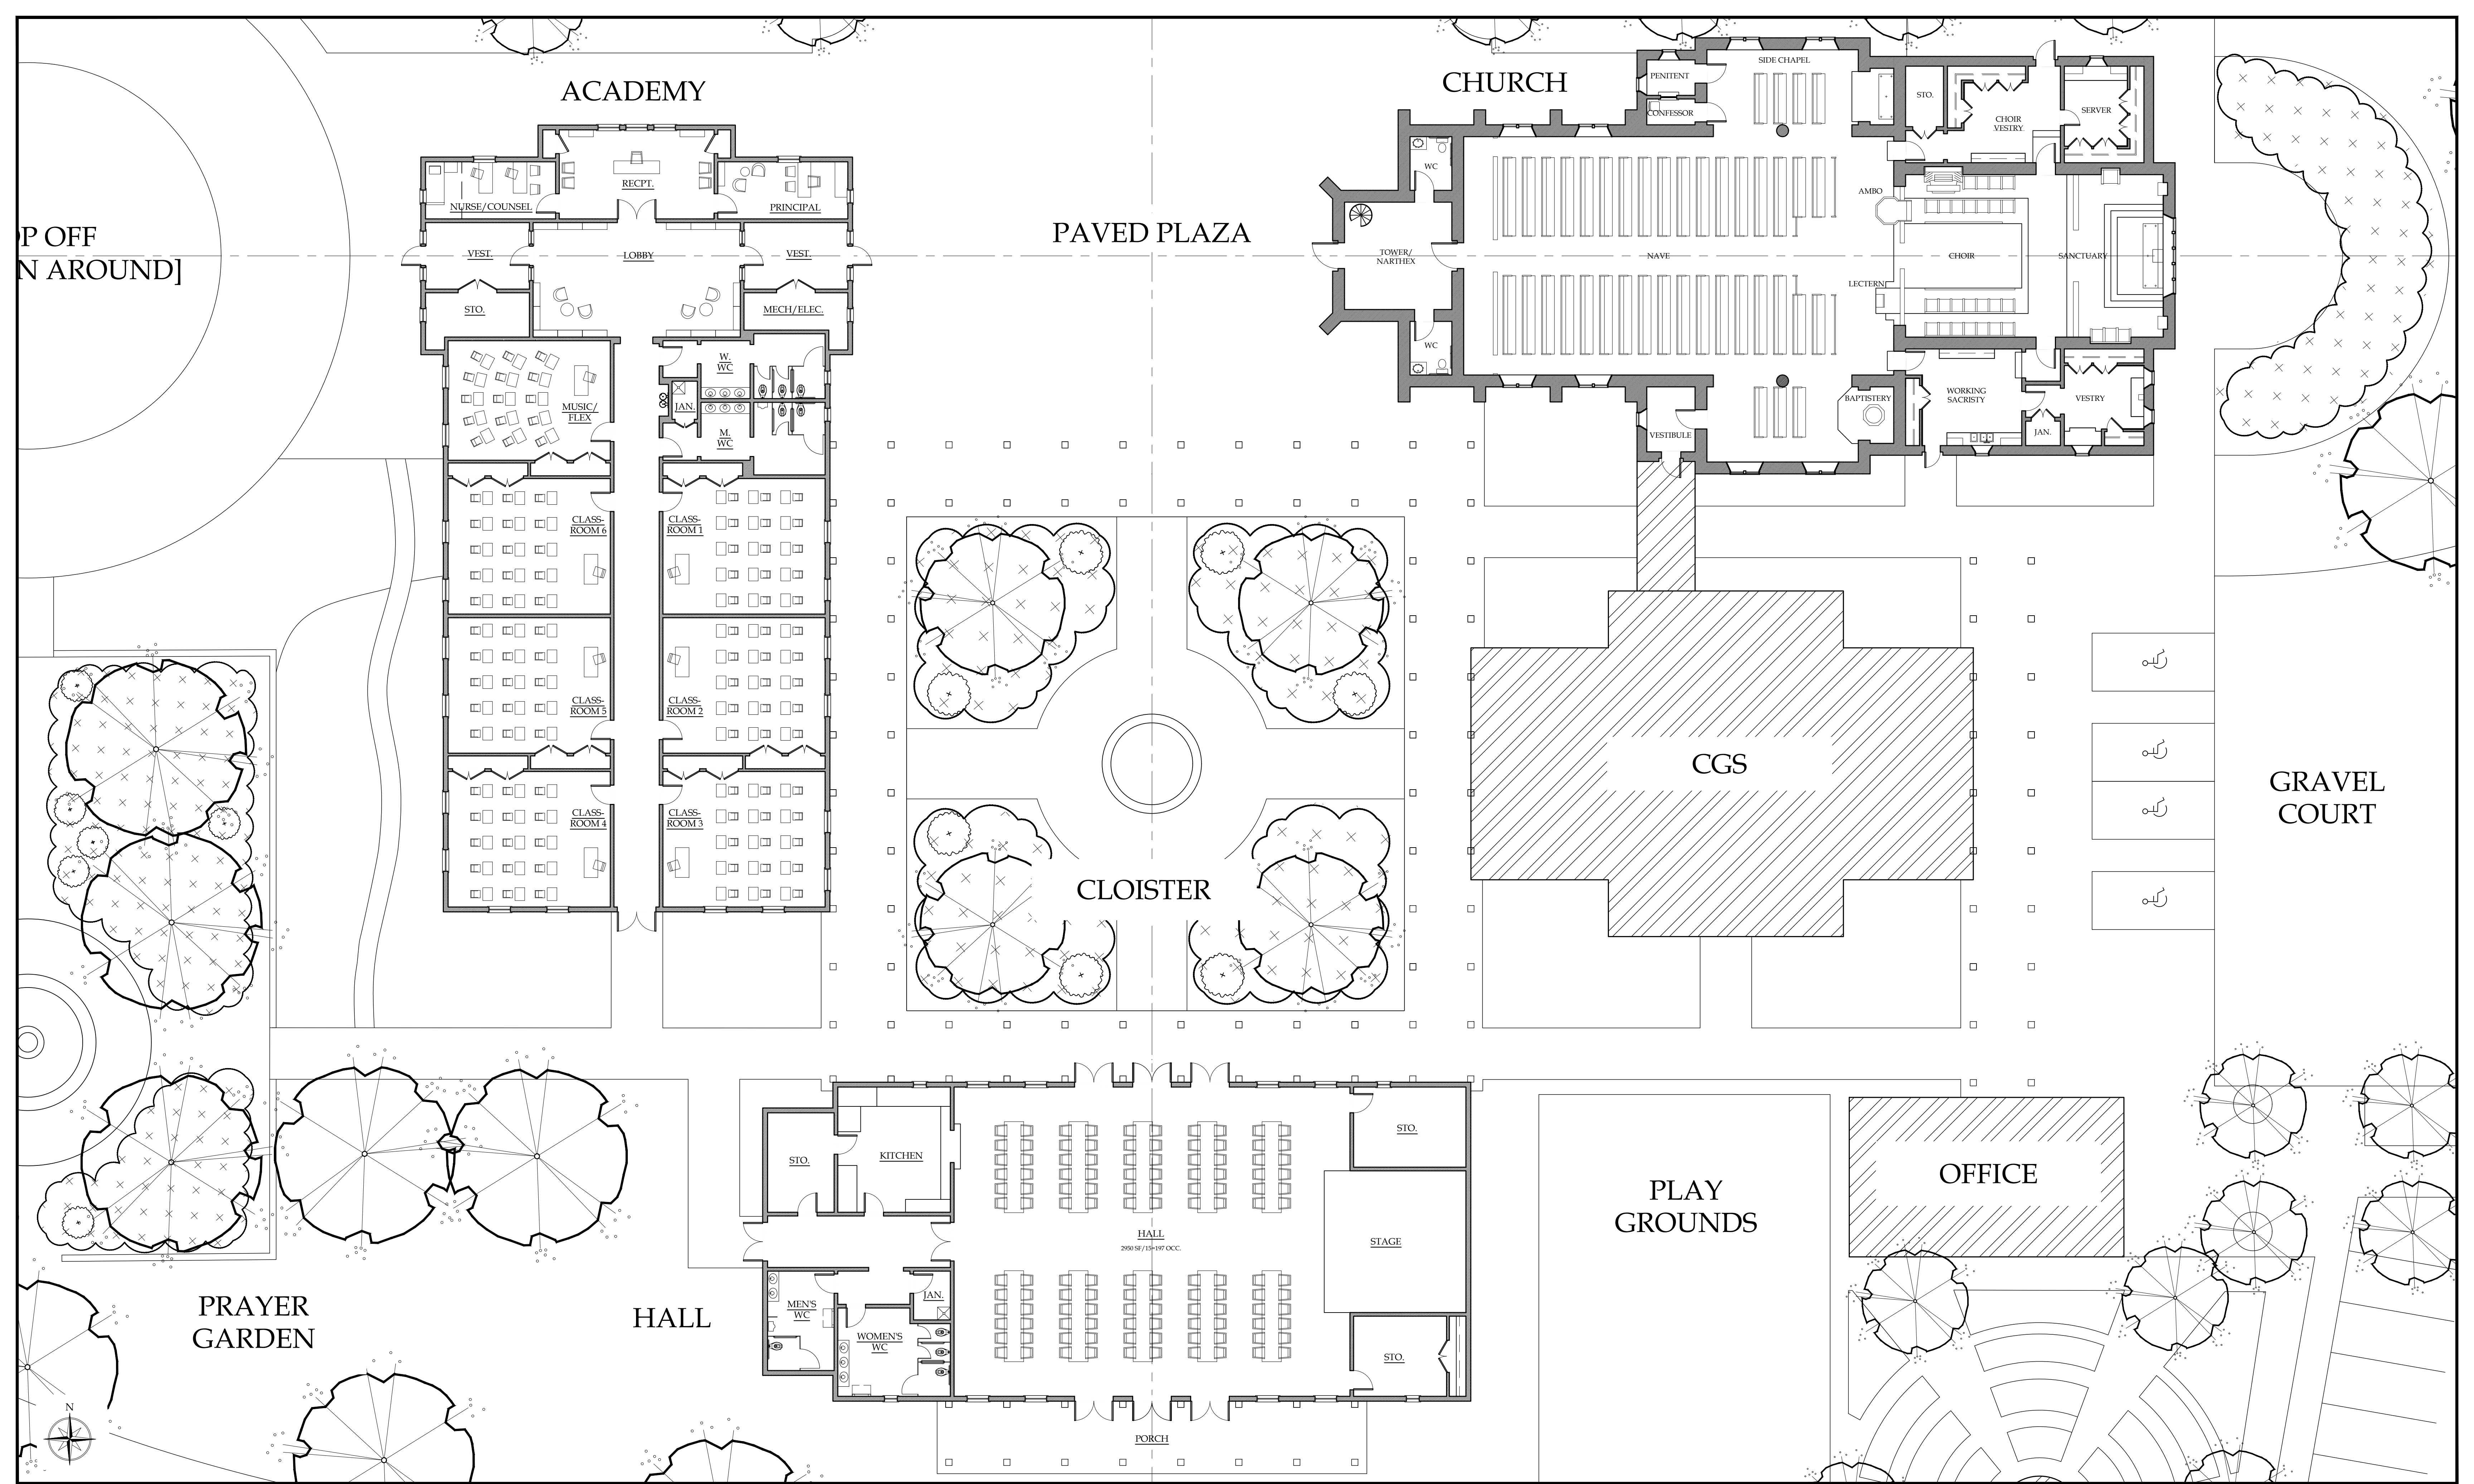

SCALE: 3/32" = 1'-0"
 0 5' 10' 20' 30'
 JULY 30, 2024

ST. AELRED CATHOLIC CHURCH
 SITEPLAN: PHASE II - FULL CAMPUS BUILD-OUT

HARRISON
 DESIGN

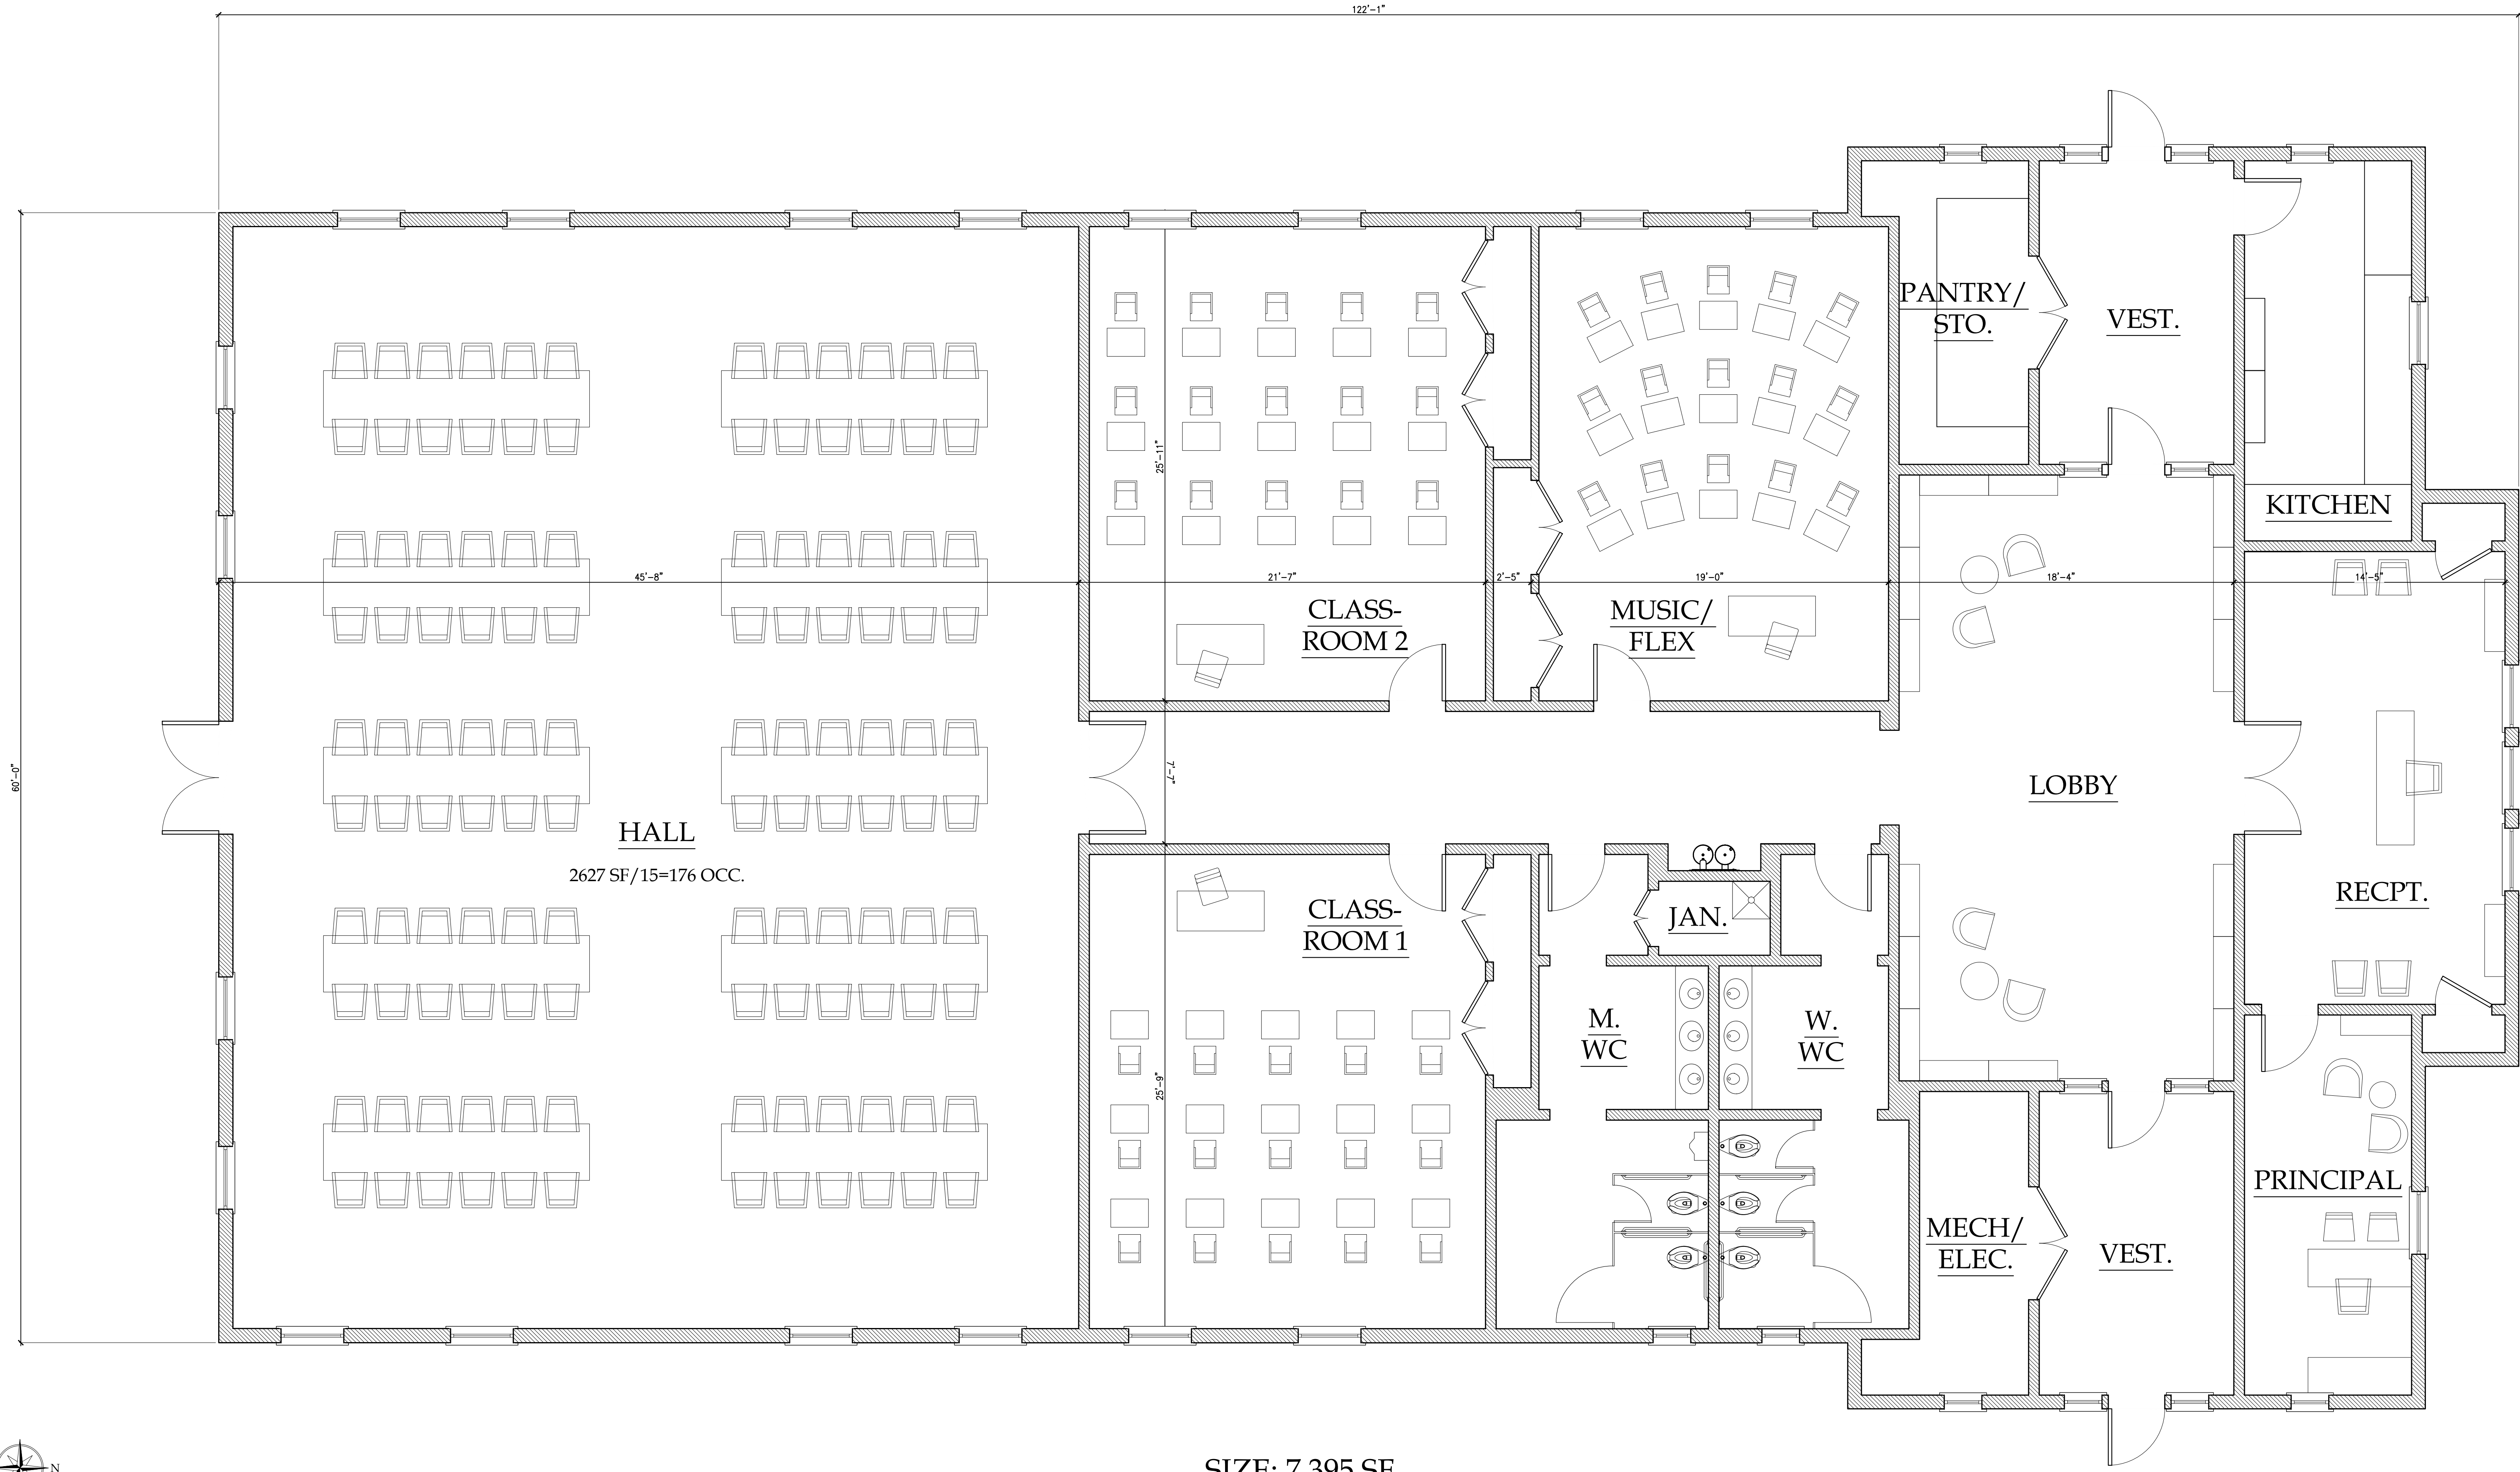


SIZE: 7,395 SF

SCALE: 1/4" = 1'-0"
 0 1' 5' 10'
 JULY 30, 2024

ST. AELRED CATHOLIC CHURCH
 ACADEMY: PHASE I FLOOR PLAN - OPTION A

HARRISON
 DESIGN

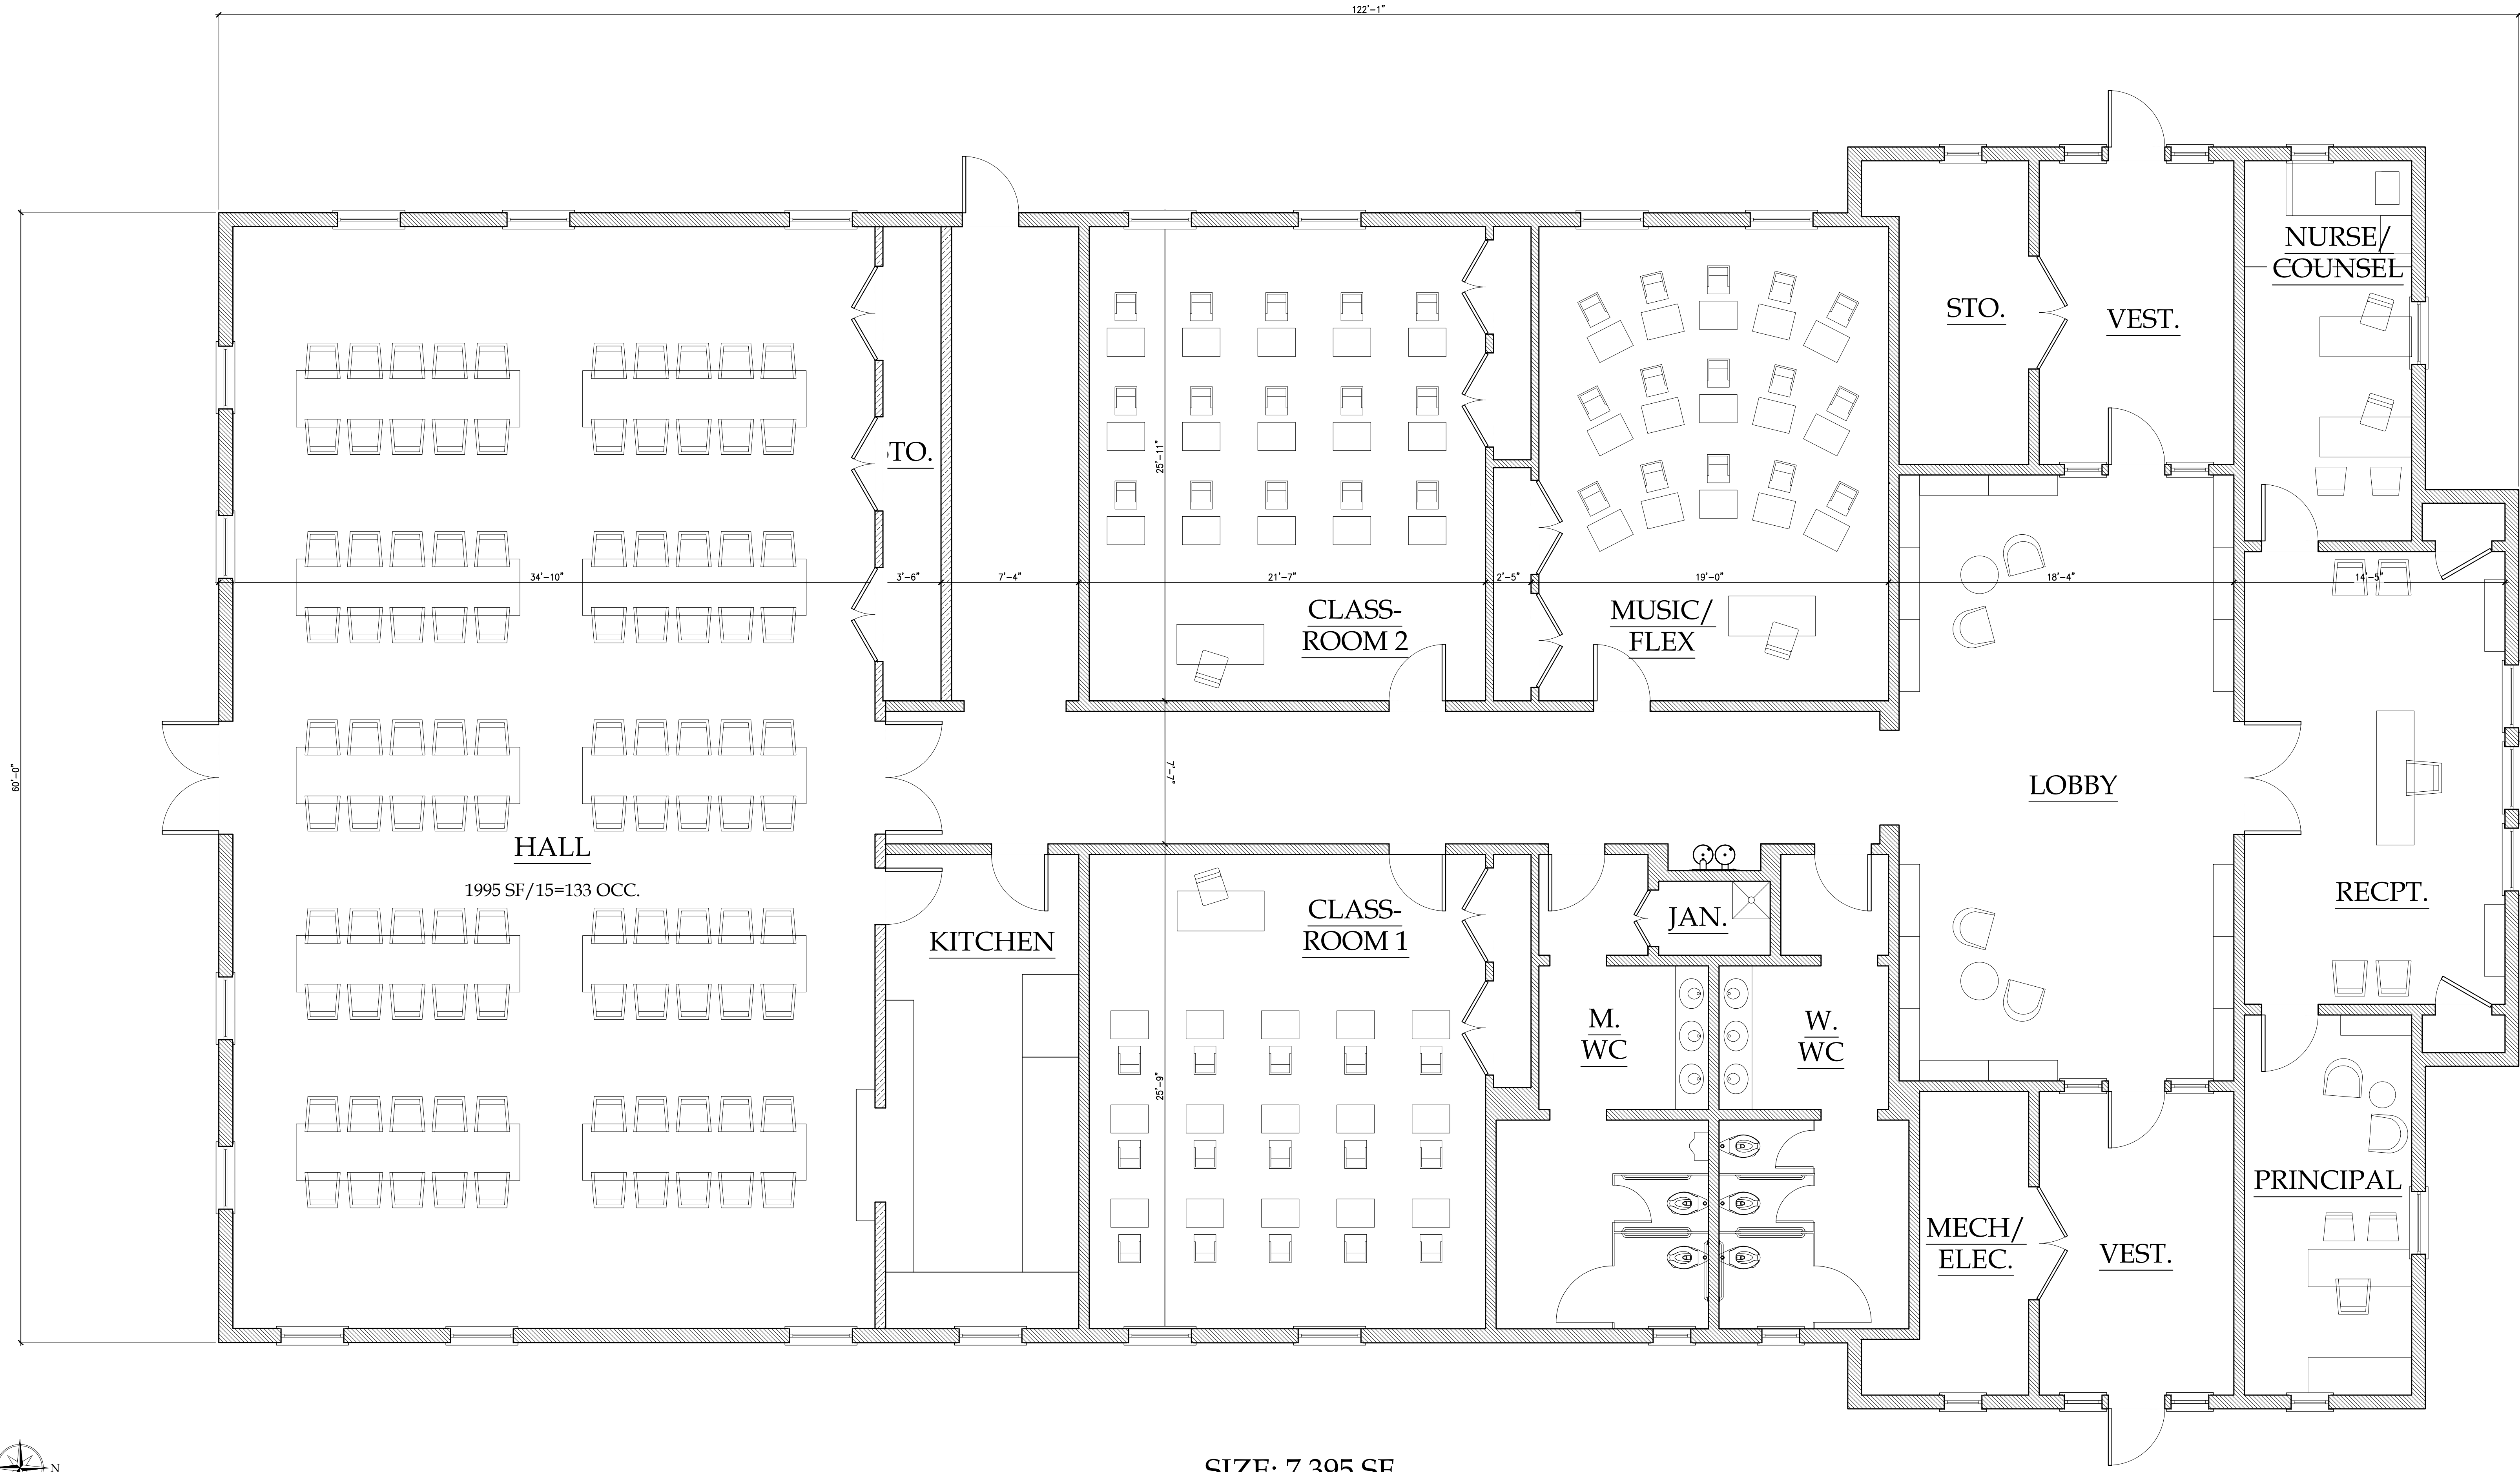


SIZE: 7,395 SF


SCALE: 1/4" = 1'-0"
 0 1' 5' 10'
 JULY 30, 2024

ST. AELRED CATHOLIC CHURCH
 ACADEMY: PHASE I FLOOR PLAN - OPTION B

HARRISON
 DESIGN

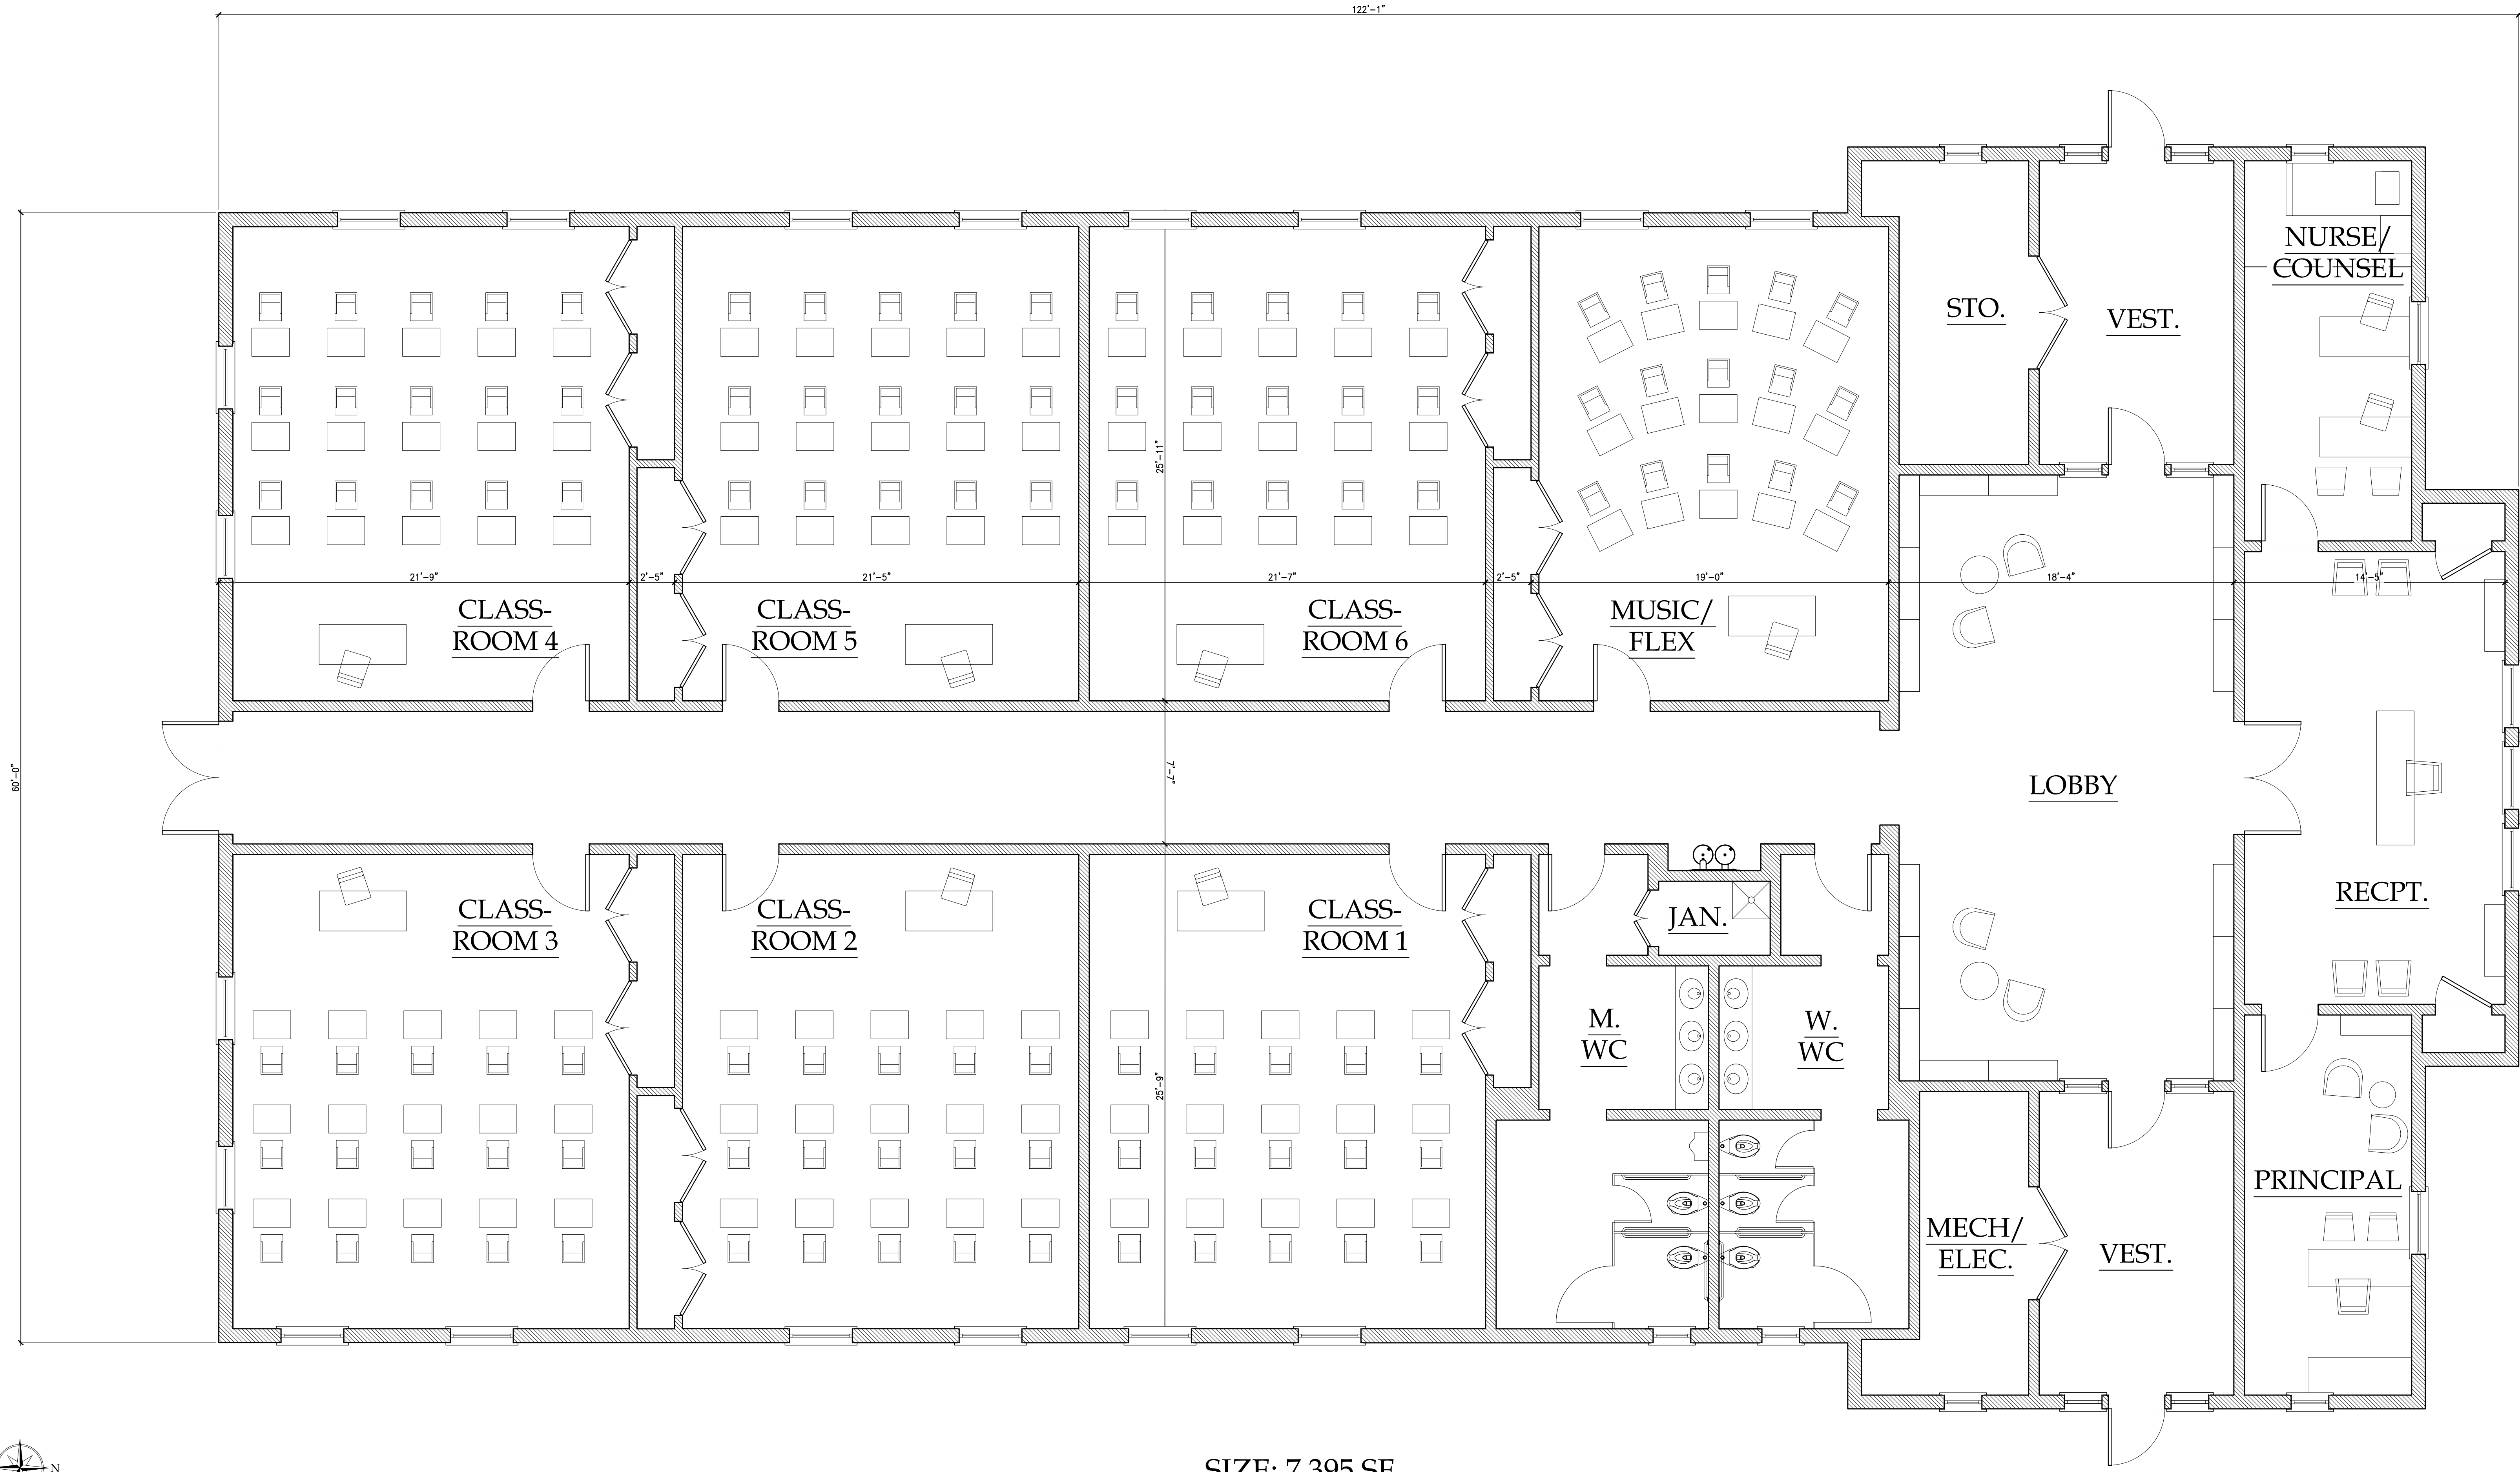


SIZE: 7,395 SF

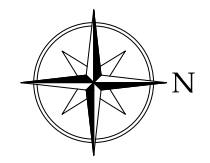


SCALE: 1/4" = 1'-0"
 0 1' 5' 10'
 JULY 30, 2024

ST. AELRED CATHOLIC CHURCH
 ACADEMY: PHASE II FLOOR PLAN

HARRISON
 DESIGN

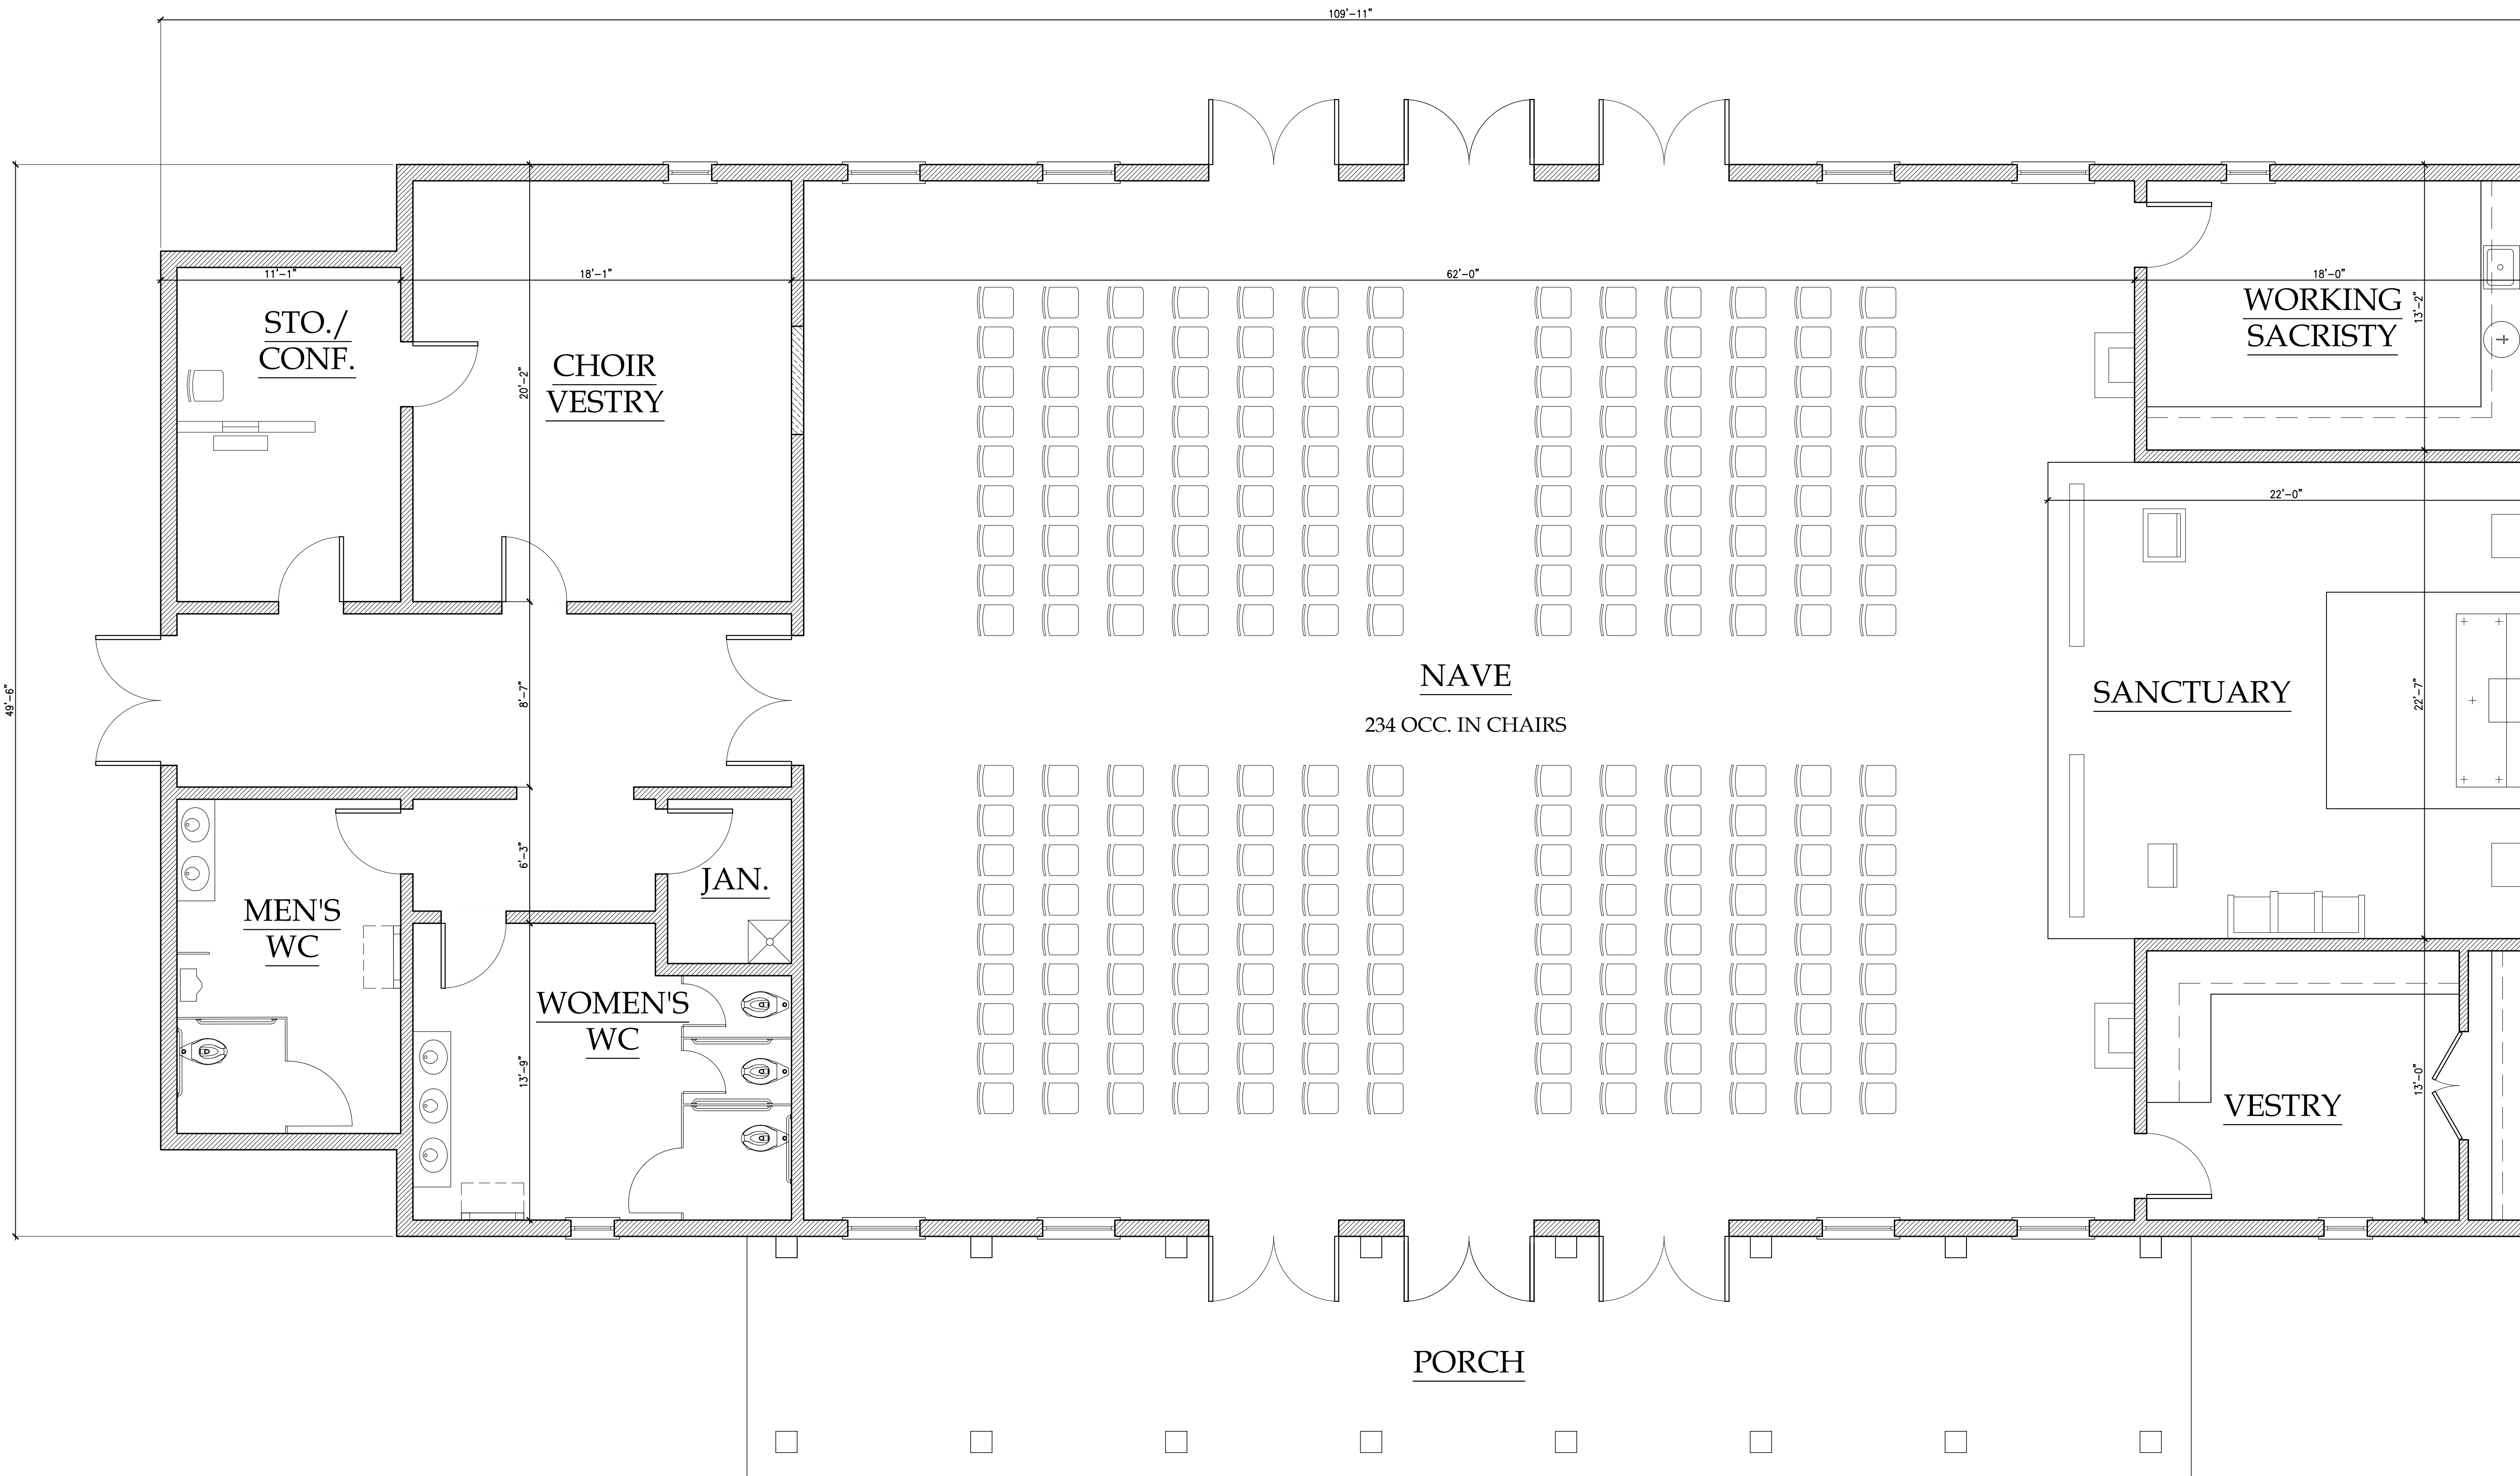


SIZE: 5,350 SF

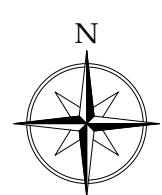

SCALE: 1/4" = 1'-0"
 0 1' 5' 10'
 JULY 30, 2024

ST. AELRED CATHOLIC CHURCH
 HALL: PHASE I FLOOR PLAN (TEMPORARY CHURCH)


HARRISON
 DESIGN

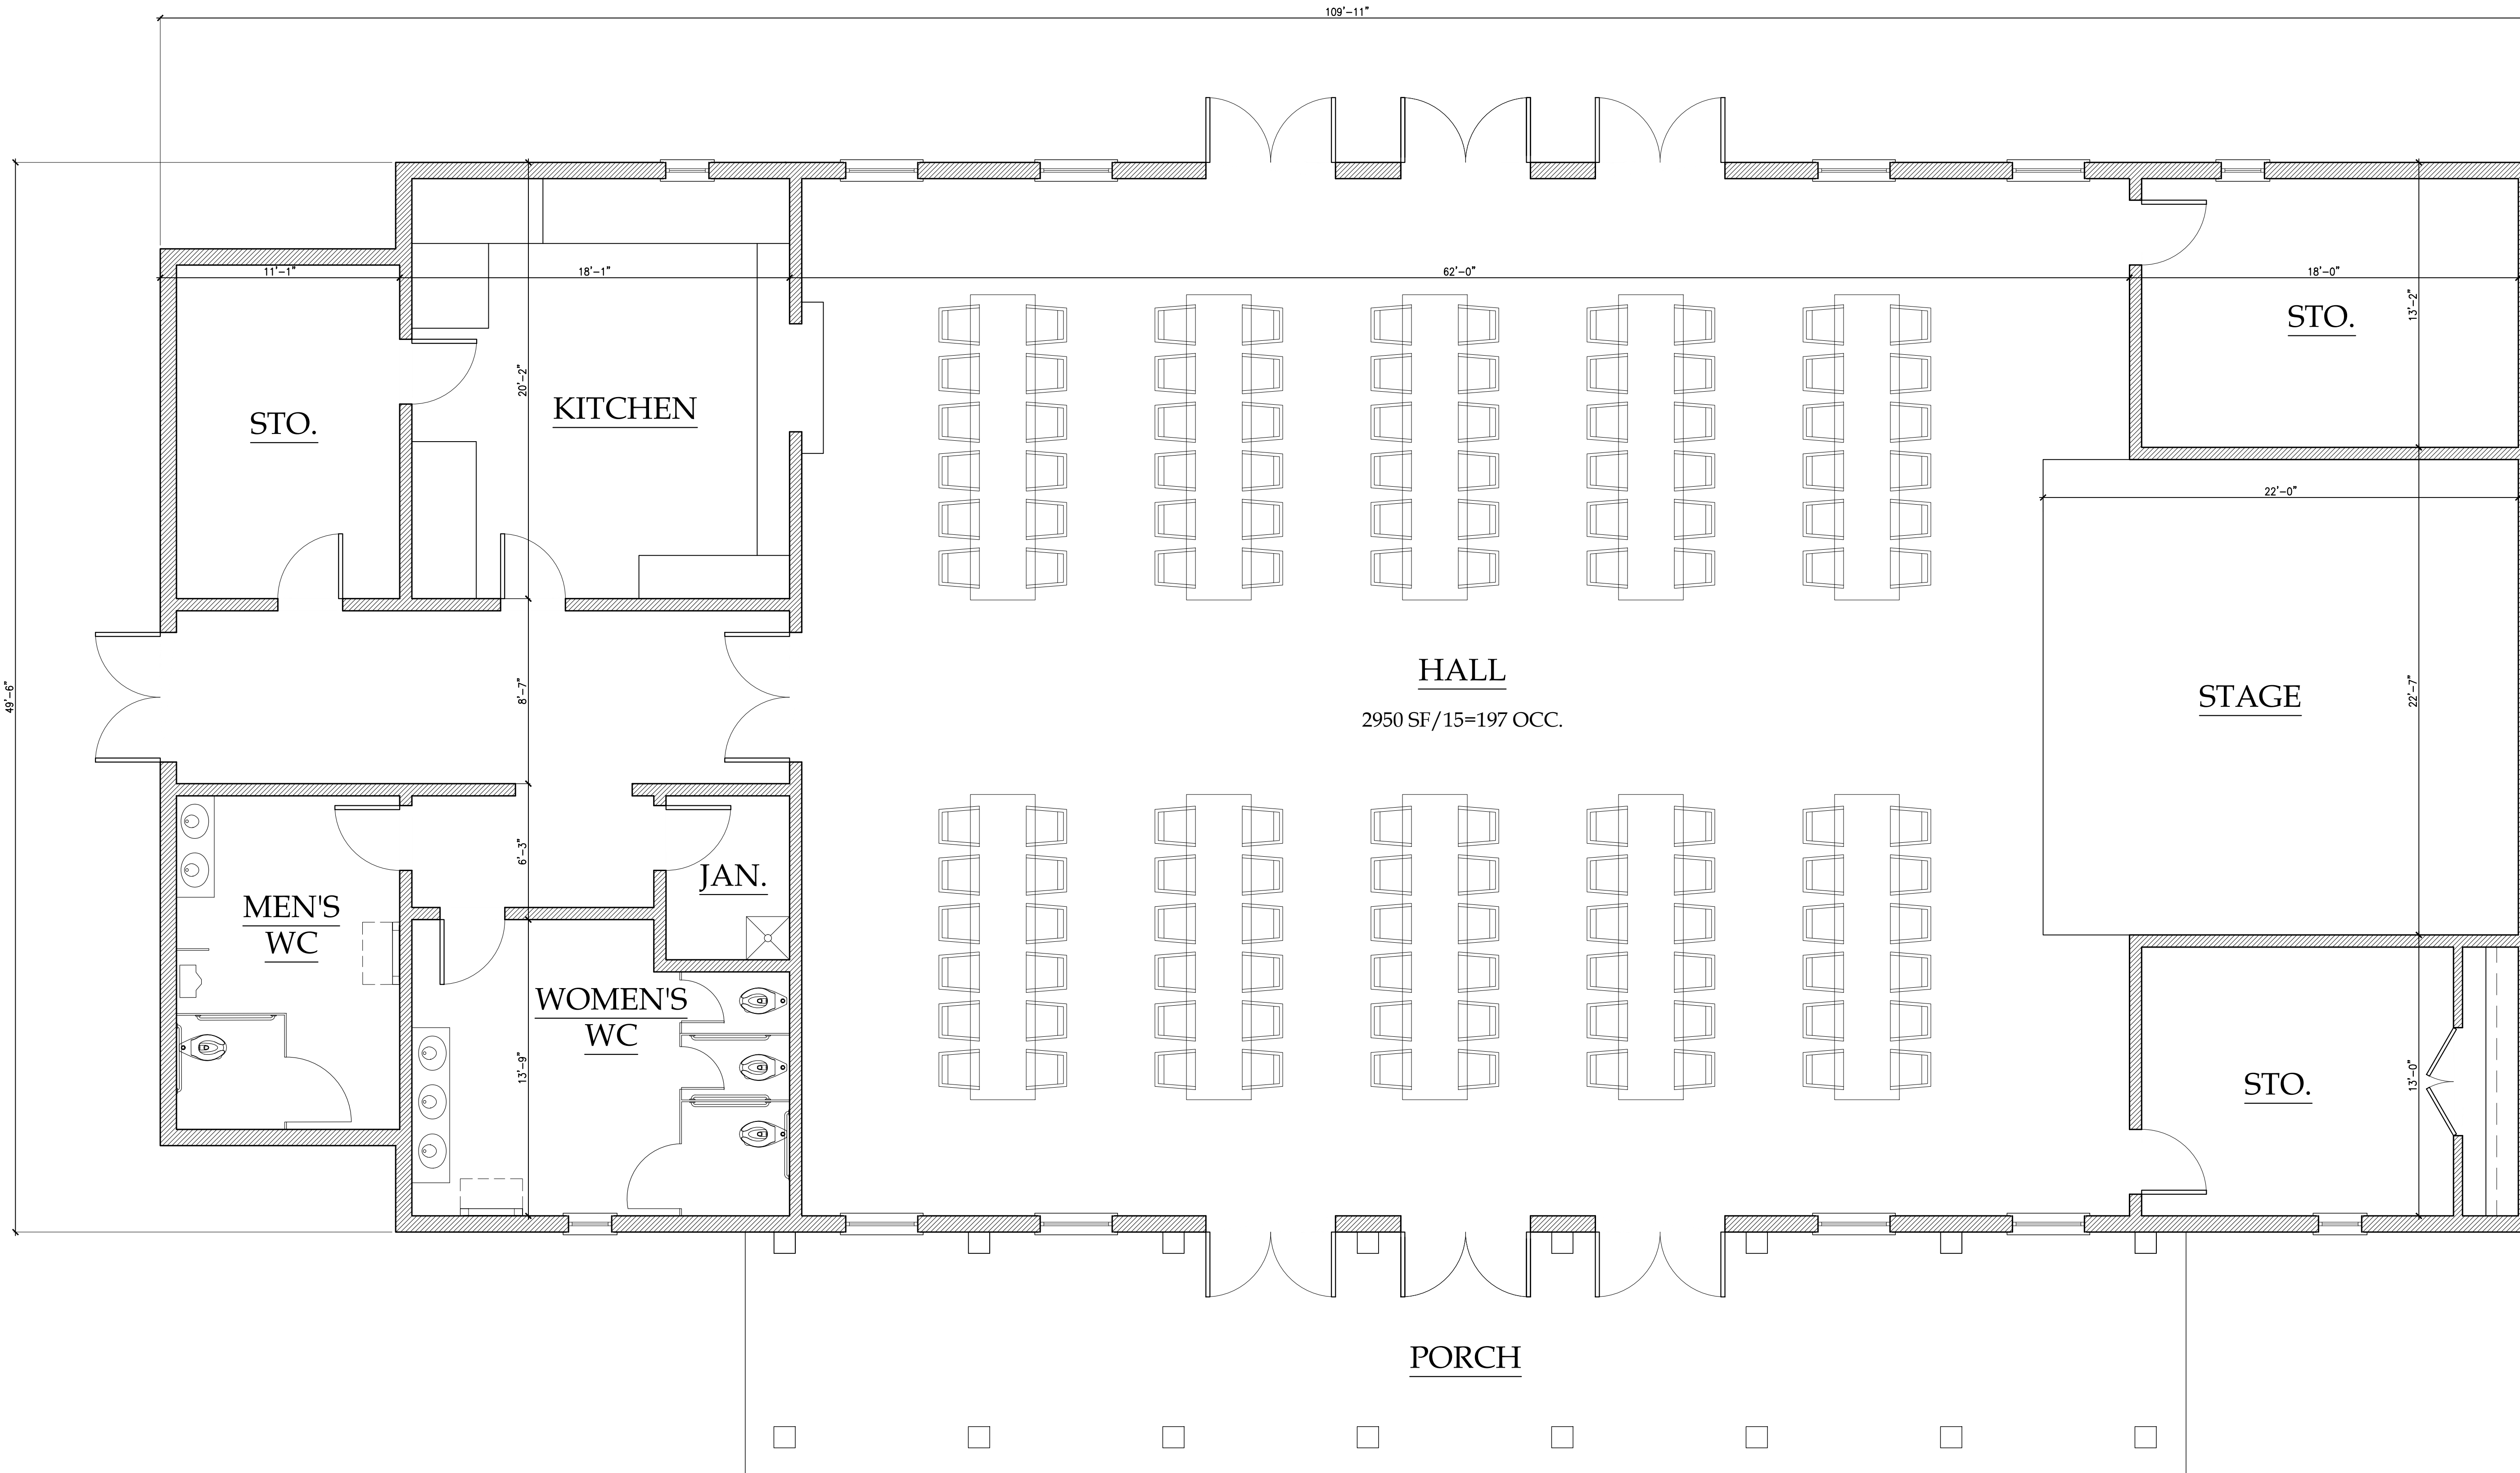

SIZE: 5,350 SF



SCALE: 1/4" = 1'-0"

 

JULY 30, 2024

ST. AELRED CATHOLIC CHURCH
HALL: PHASE II FLOOR PLAN

HARRISON
DESIGN